

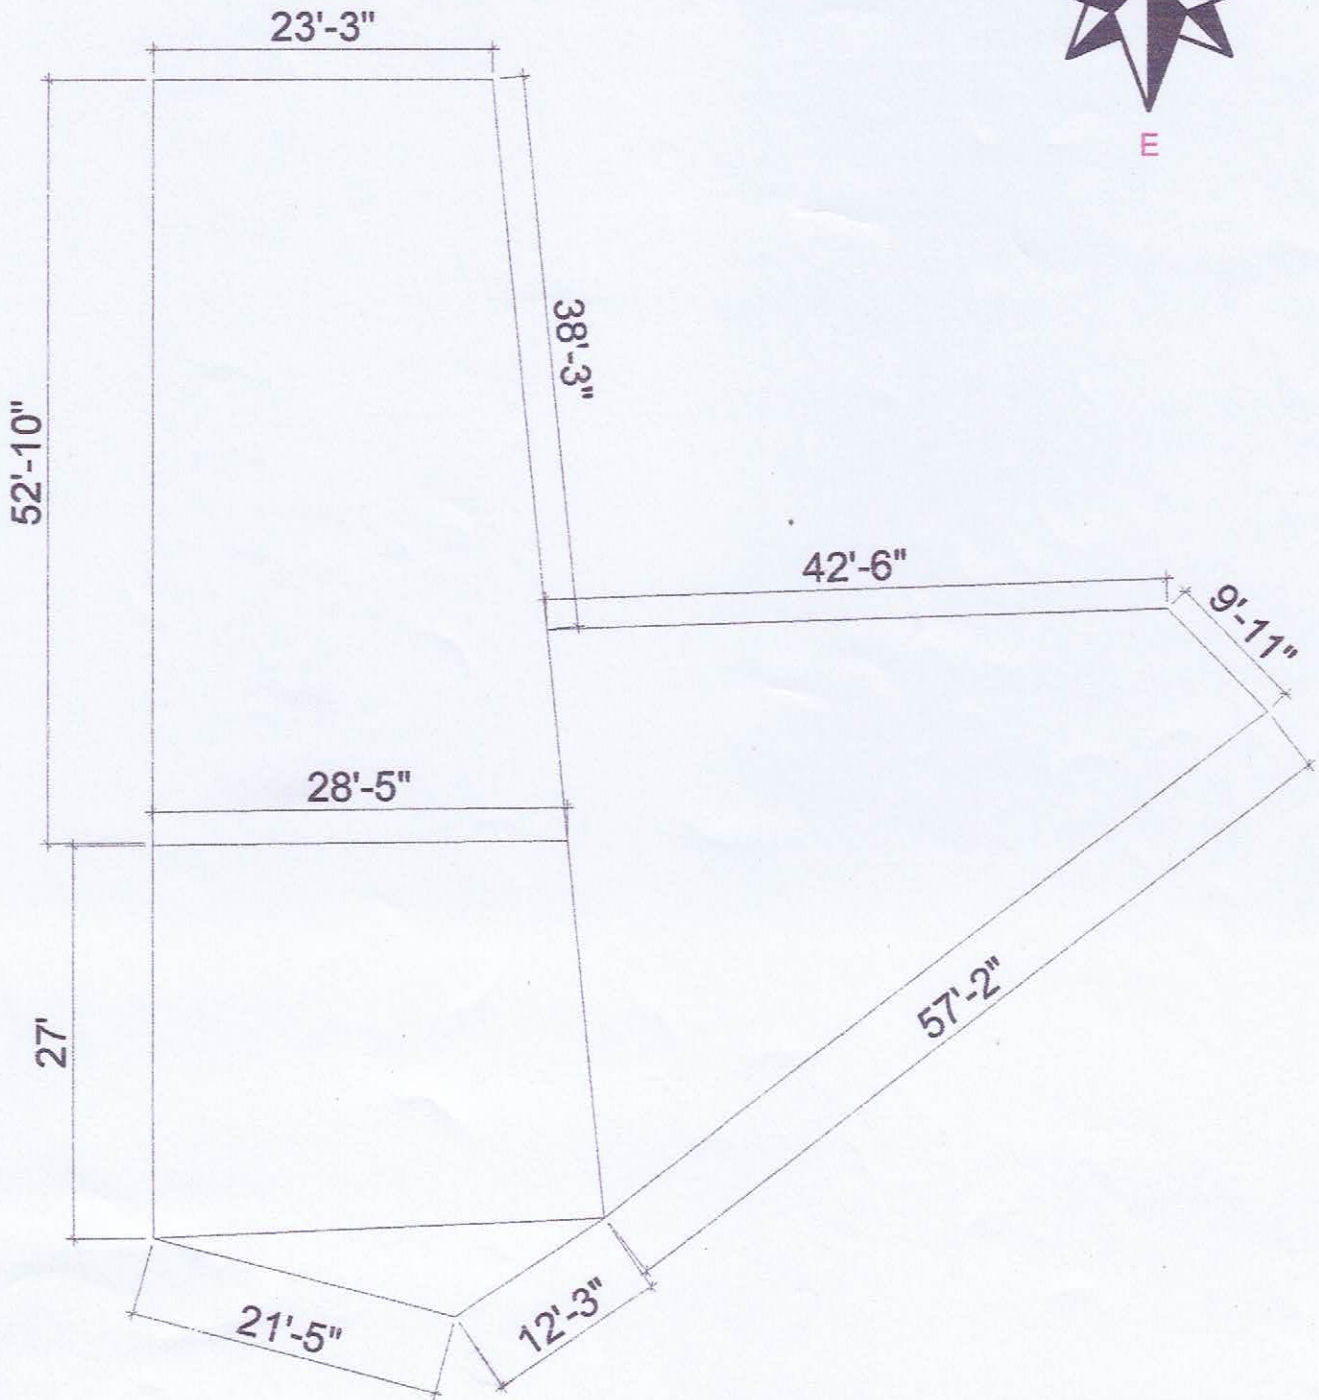
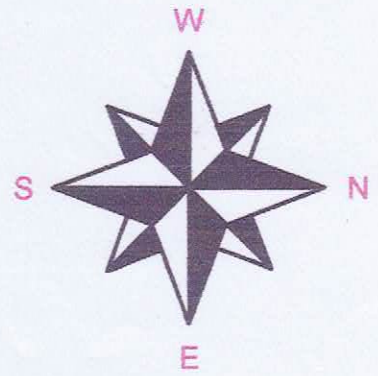


Elevation of the proposed building

PLAN SHOWING THE PROPOSED AREA FOR CONSTRUCTION OF RCC ROOF HOSTEL BUILDING
IN AT

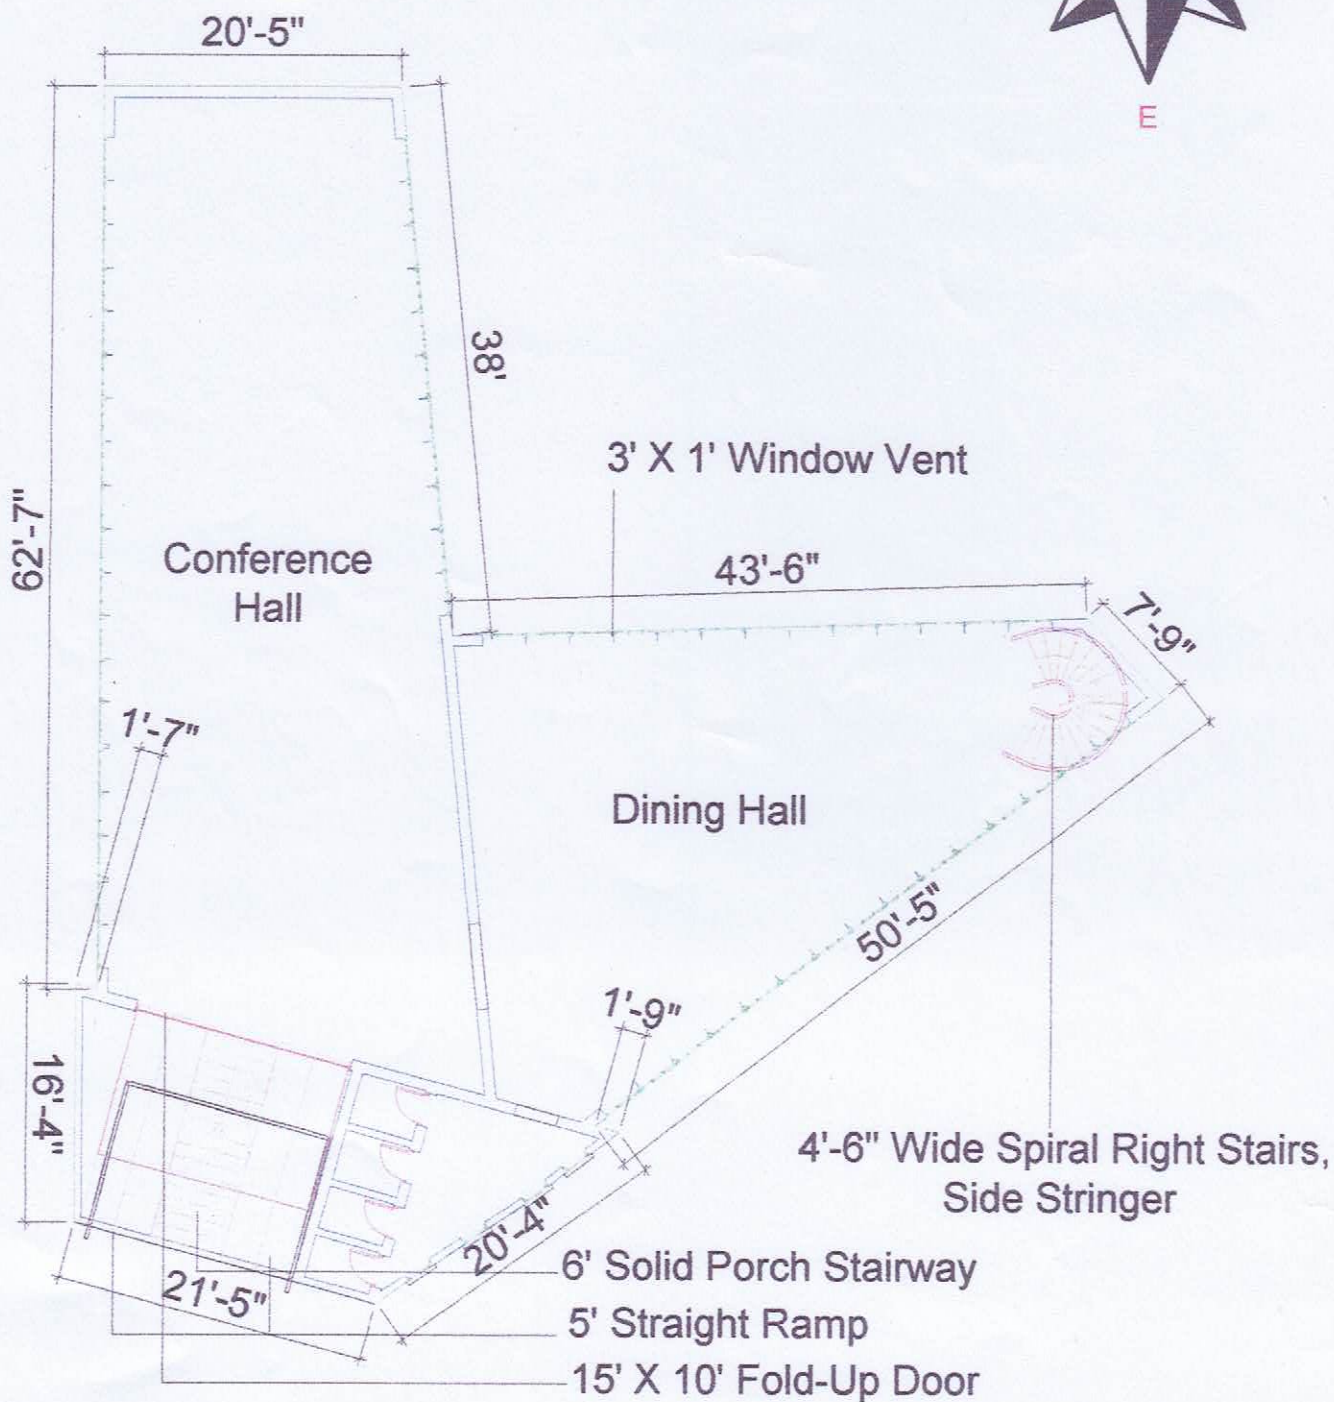


Plan showing the proposed construction of RCC roof under ground building in

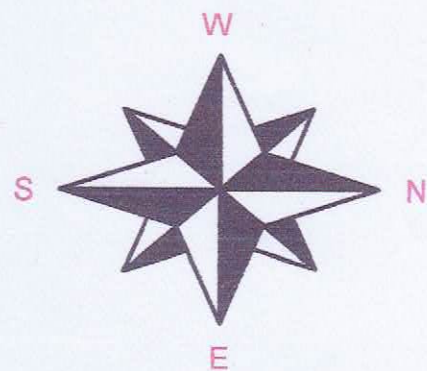

Plan showing the proposed construction of RCC roof hostel building

Ground Floor

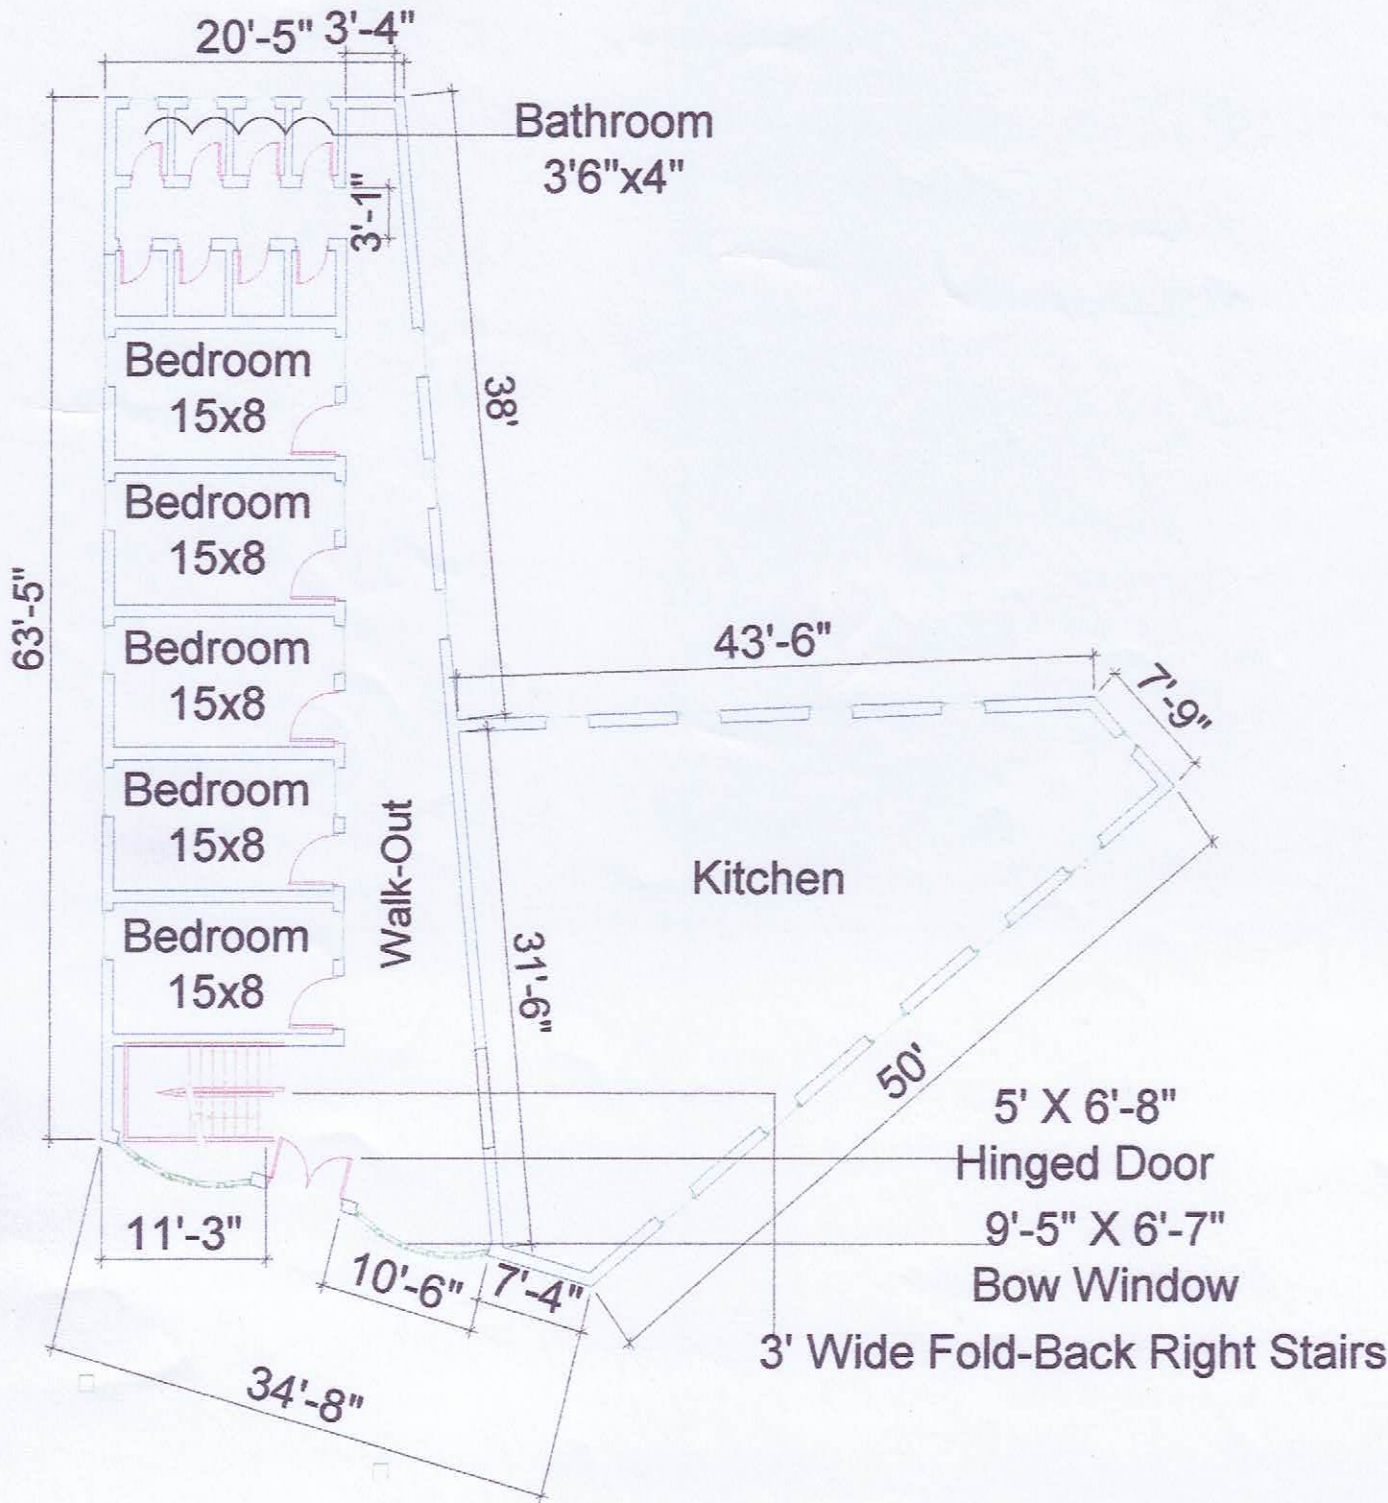

Plan showing the proposed construction of RCC roof hostel building

First Floor

